


# STATE TOWER

109 South Warren Street, Syracuse, NY



Drawing Name: I:\Projects\2600\2613 - State Tower Building\2613.001.001-02 Lease Plans\ARCH\State Tower Leasing Plans 01-04-24.rvt  
Date Plotted: 1/10/2024 4:32:09 PM

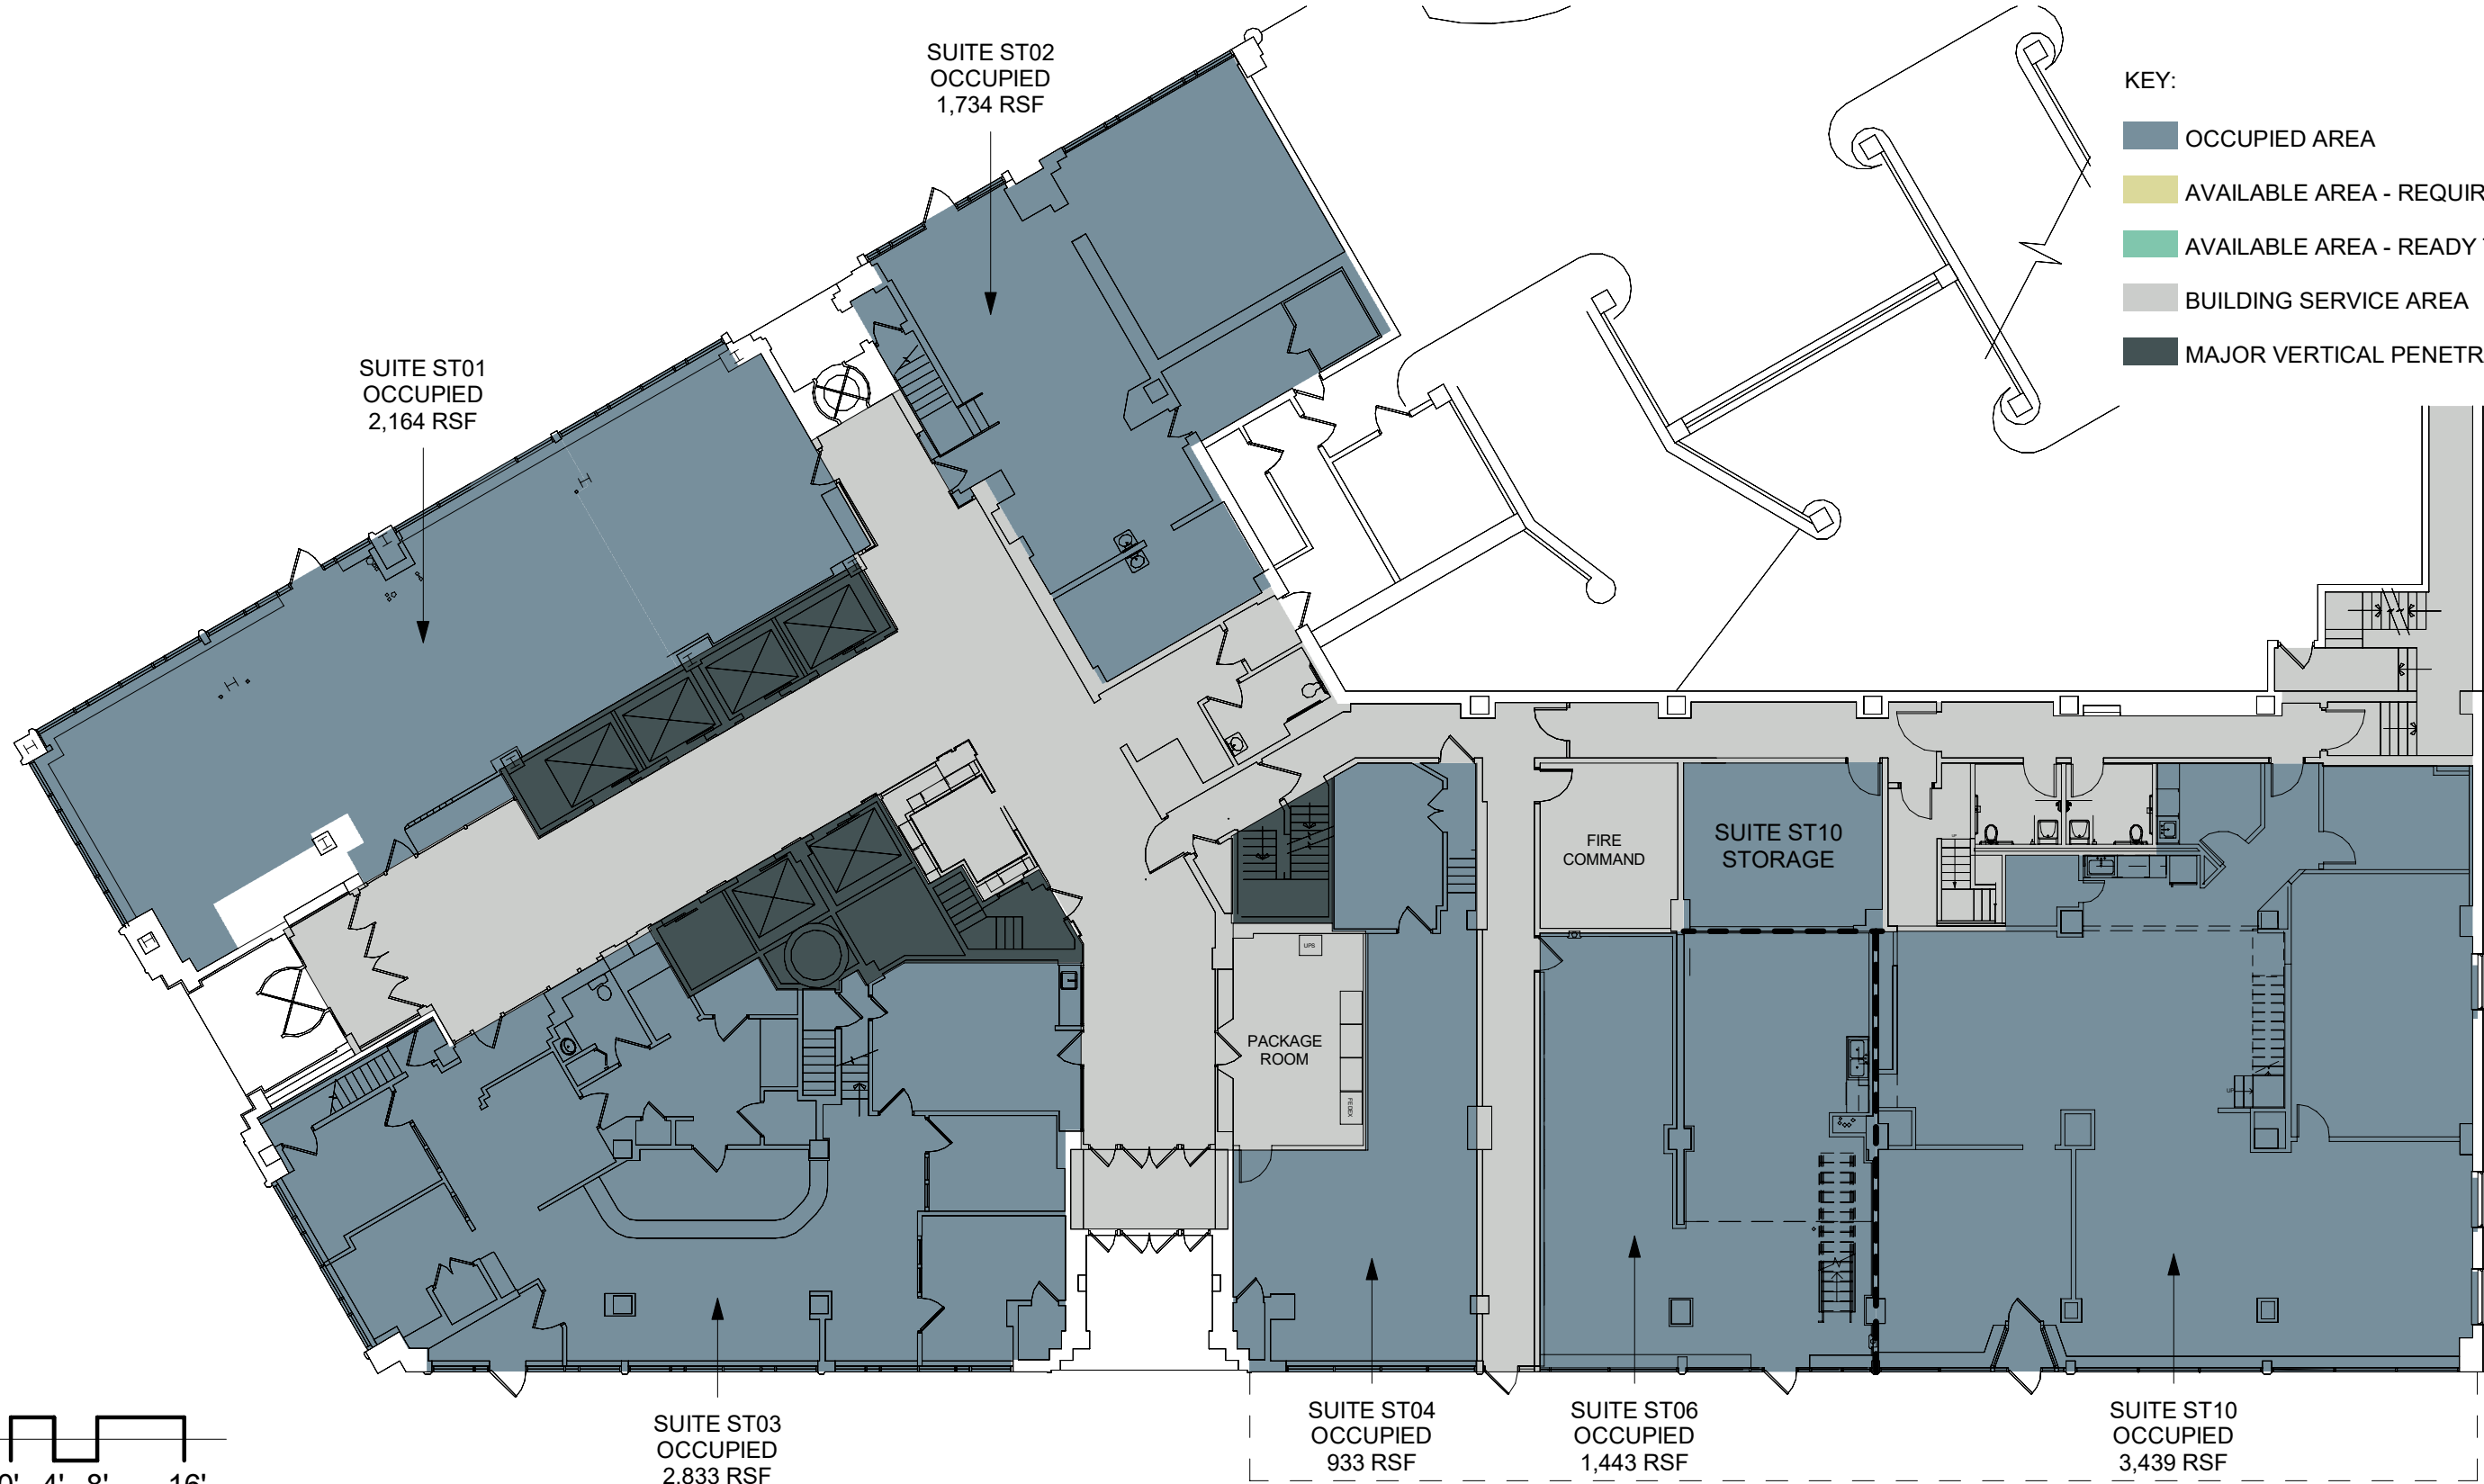

## AVAILABLE LEASE SPACE

1ST FLOOR PLAN

01/08/24

For leasing information contact: Cory LaDuke  
[cory.laduke@cbre-syr.com](mailto:cory.laduke@cbre-syr.com)  
(315) 422 4200 , tel. | (315) 877 3591, cell

**CBRE Upstate NY**  
PART OF THE AFFILIATE NETWORK