


STATE TOWER

109 South Warren Street, Syracuse, NY




KEY:

- OCCUPIED AREA
- AVAILABLE AREA - REQUIRES RENOVATION
- AVAILABLE AREA - READY TO LEASE
- BUILDING SERVICE AREA
- MAJOR VERTICAL PENETRATIONS

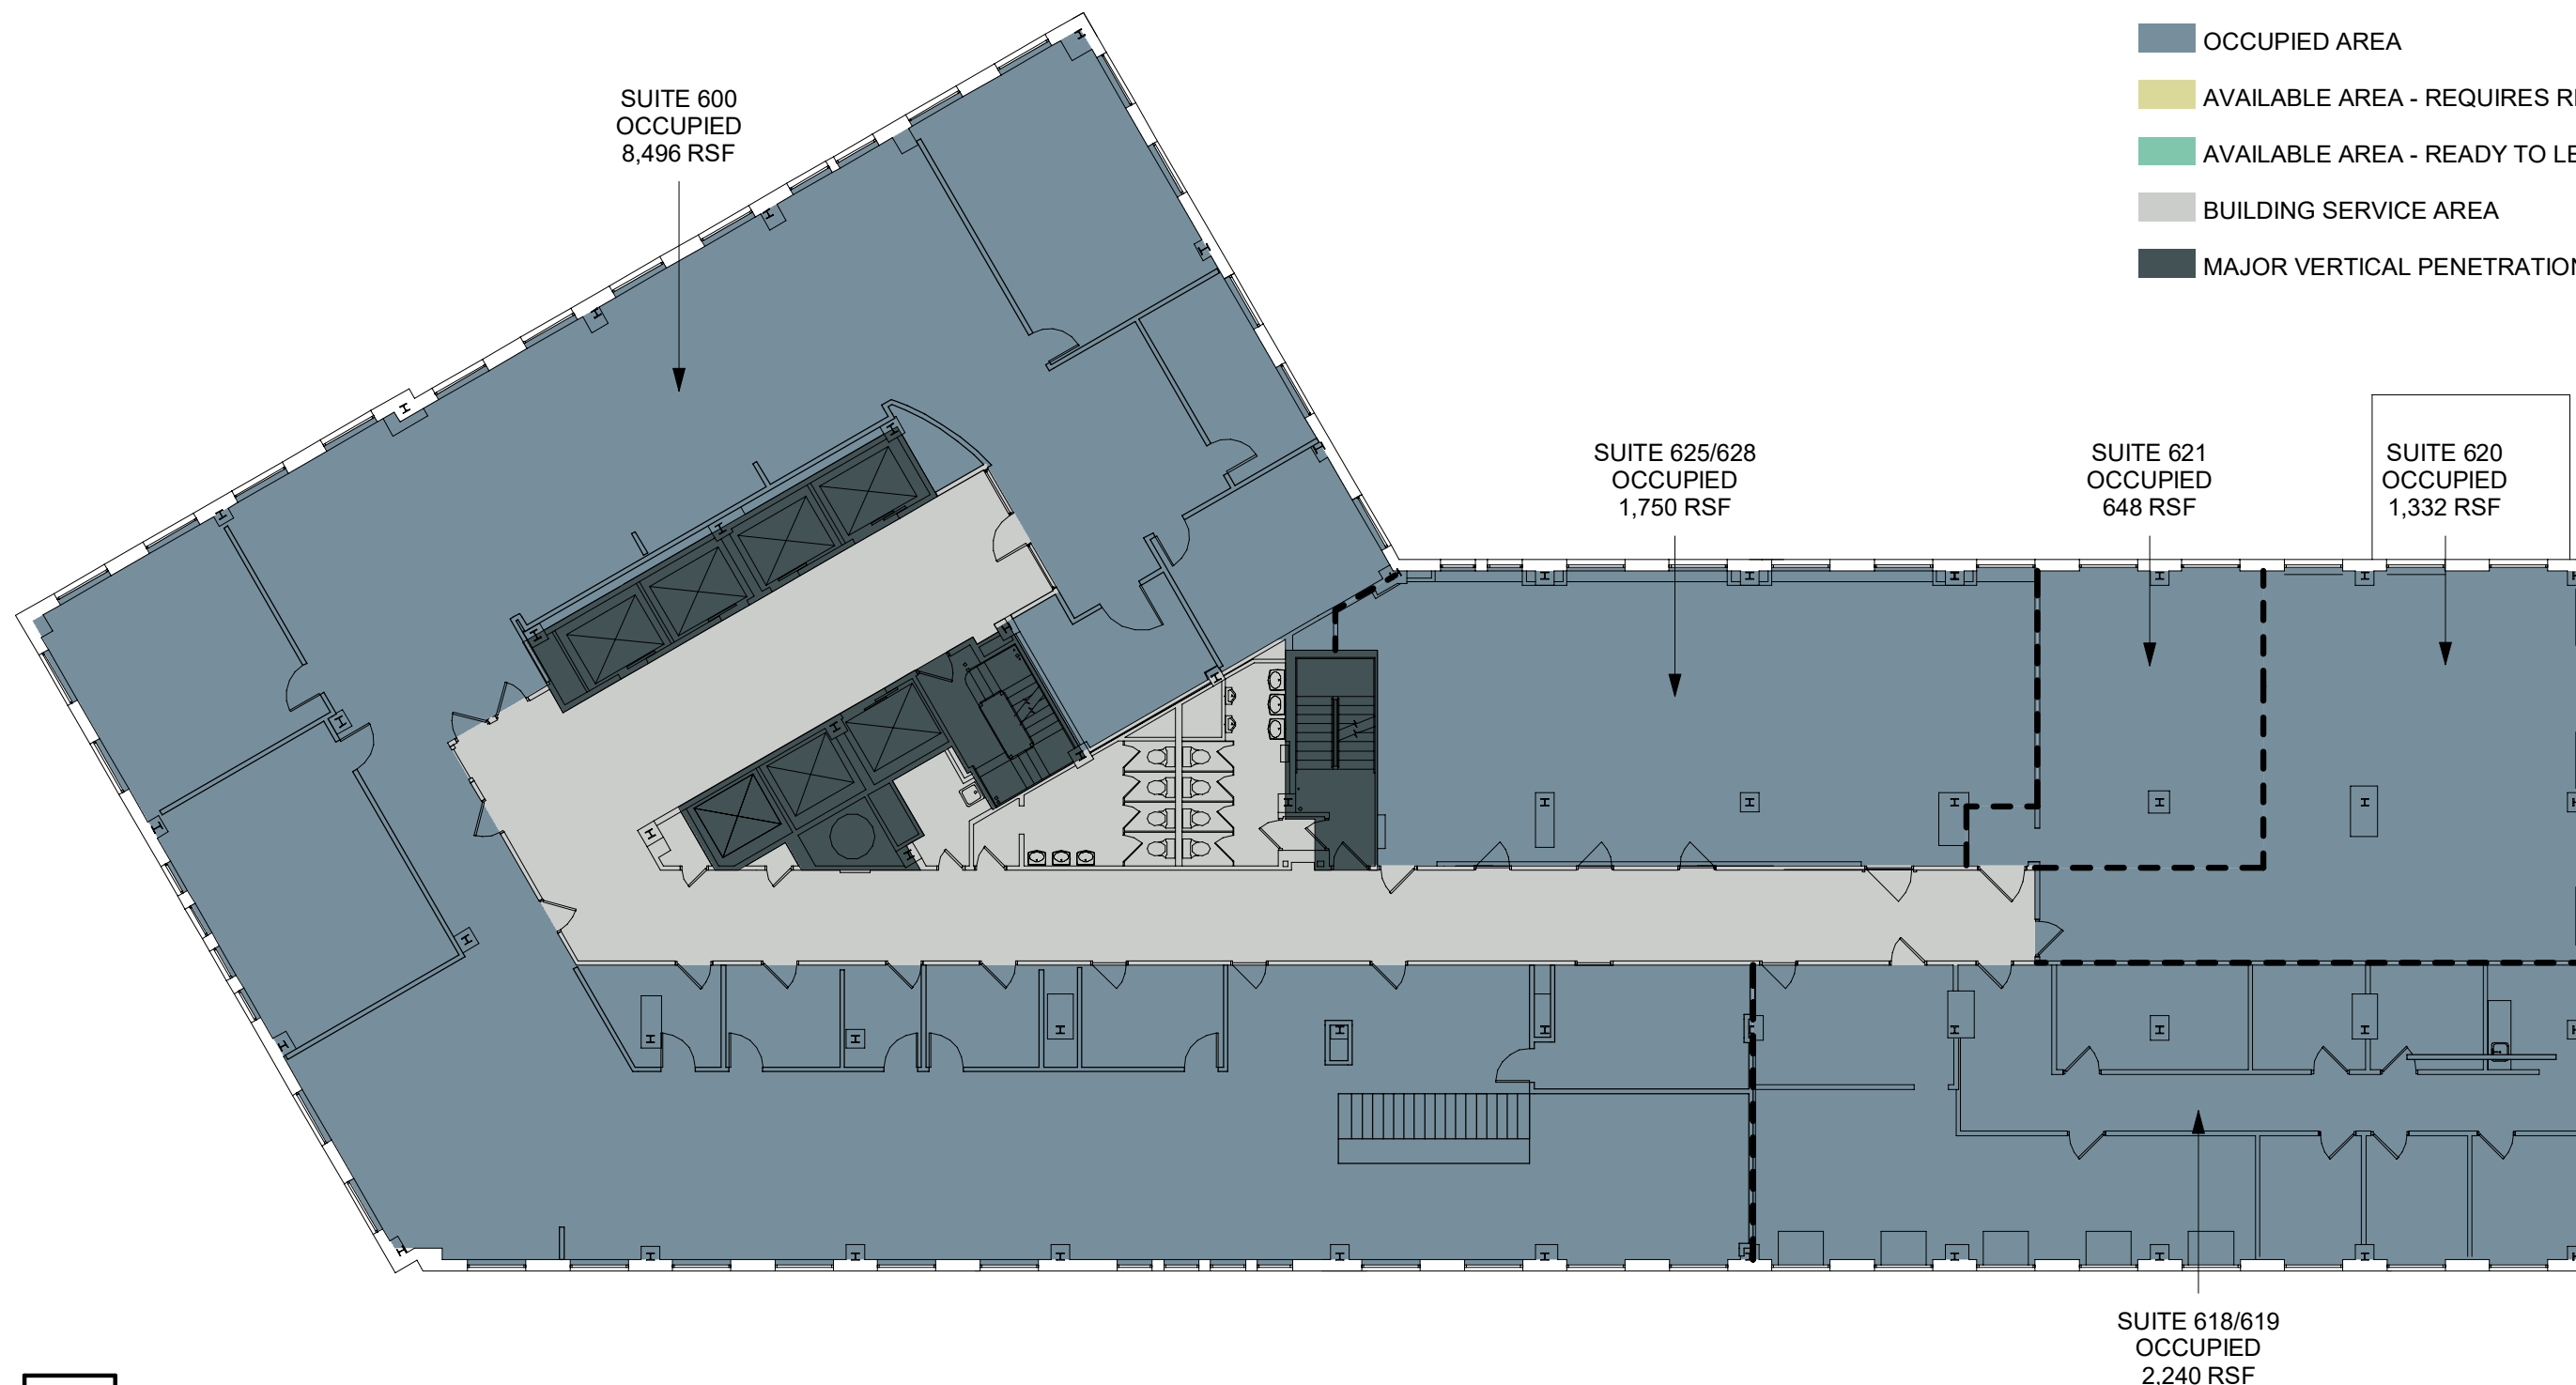

Drawing Name: I:\Projects\2600\2613 - State Tower Building\2613.001.001-02 Lease Plans\ARCH\State Tower Leasing Plans 01-04-24.rvt
Date Plotted: 1/10/2024 4:32:11 PM

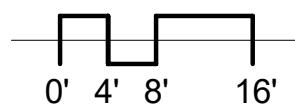

AVAILABLE LEASE SPACE

6TH FLOOR PLAN

01/08/24

For leasing information contact: Cory LaDuke
cory.laduke@cbre-syr.com
(315) 422 4200 , tel. | (315) 877 3591, cell

CBRE Upstate NY
PART OF THE AFFILIATE NETWORK